

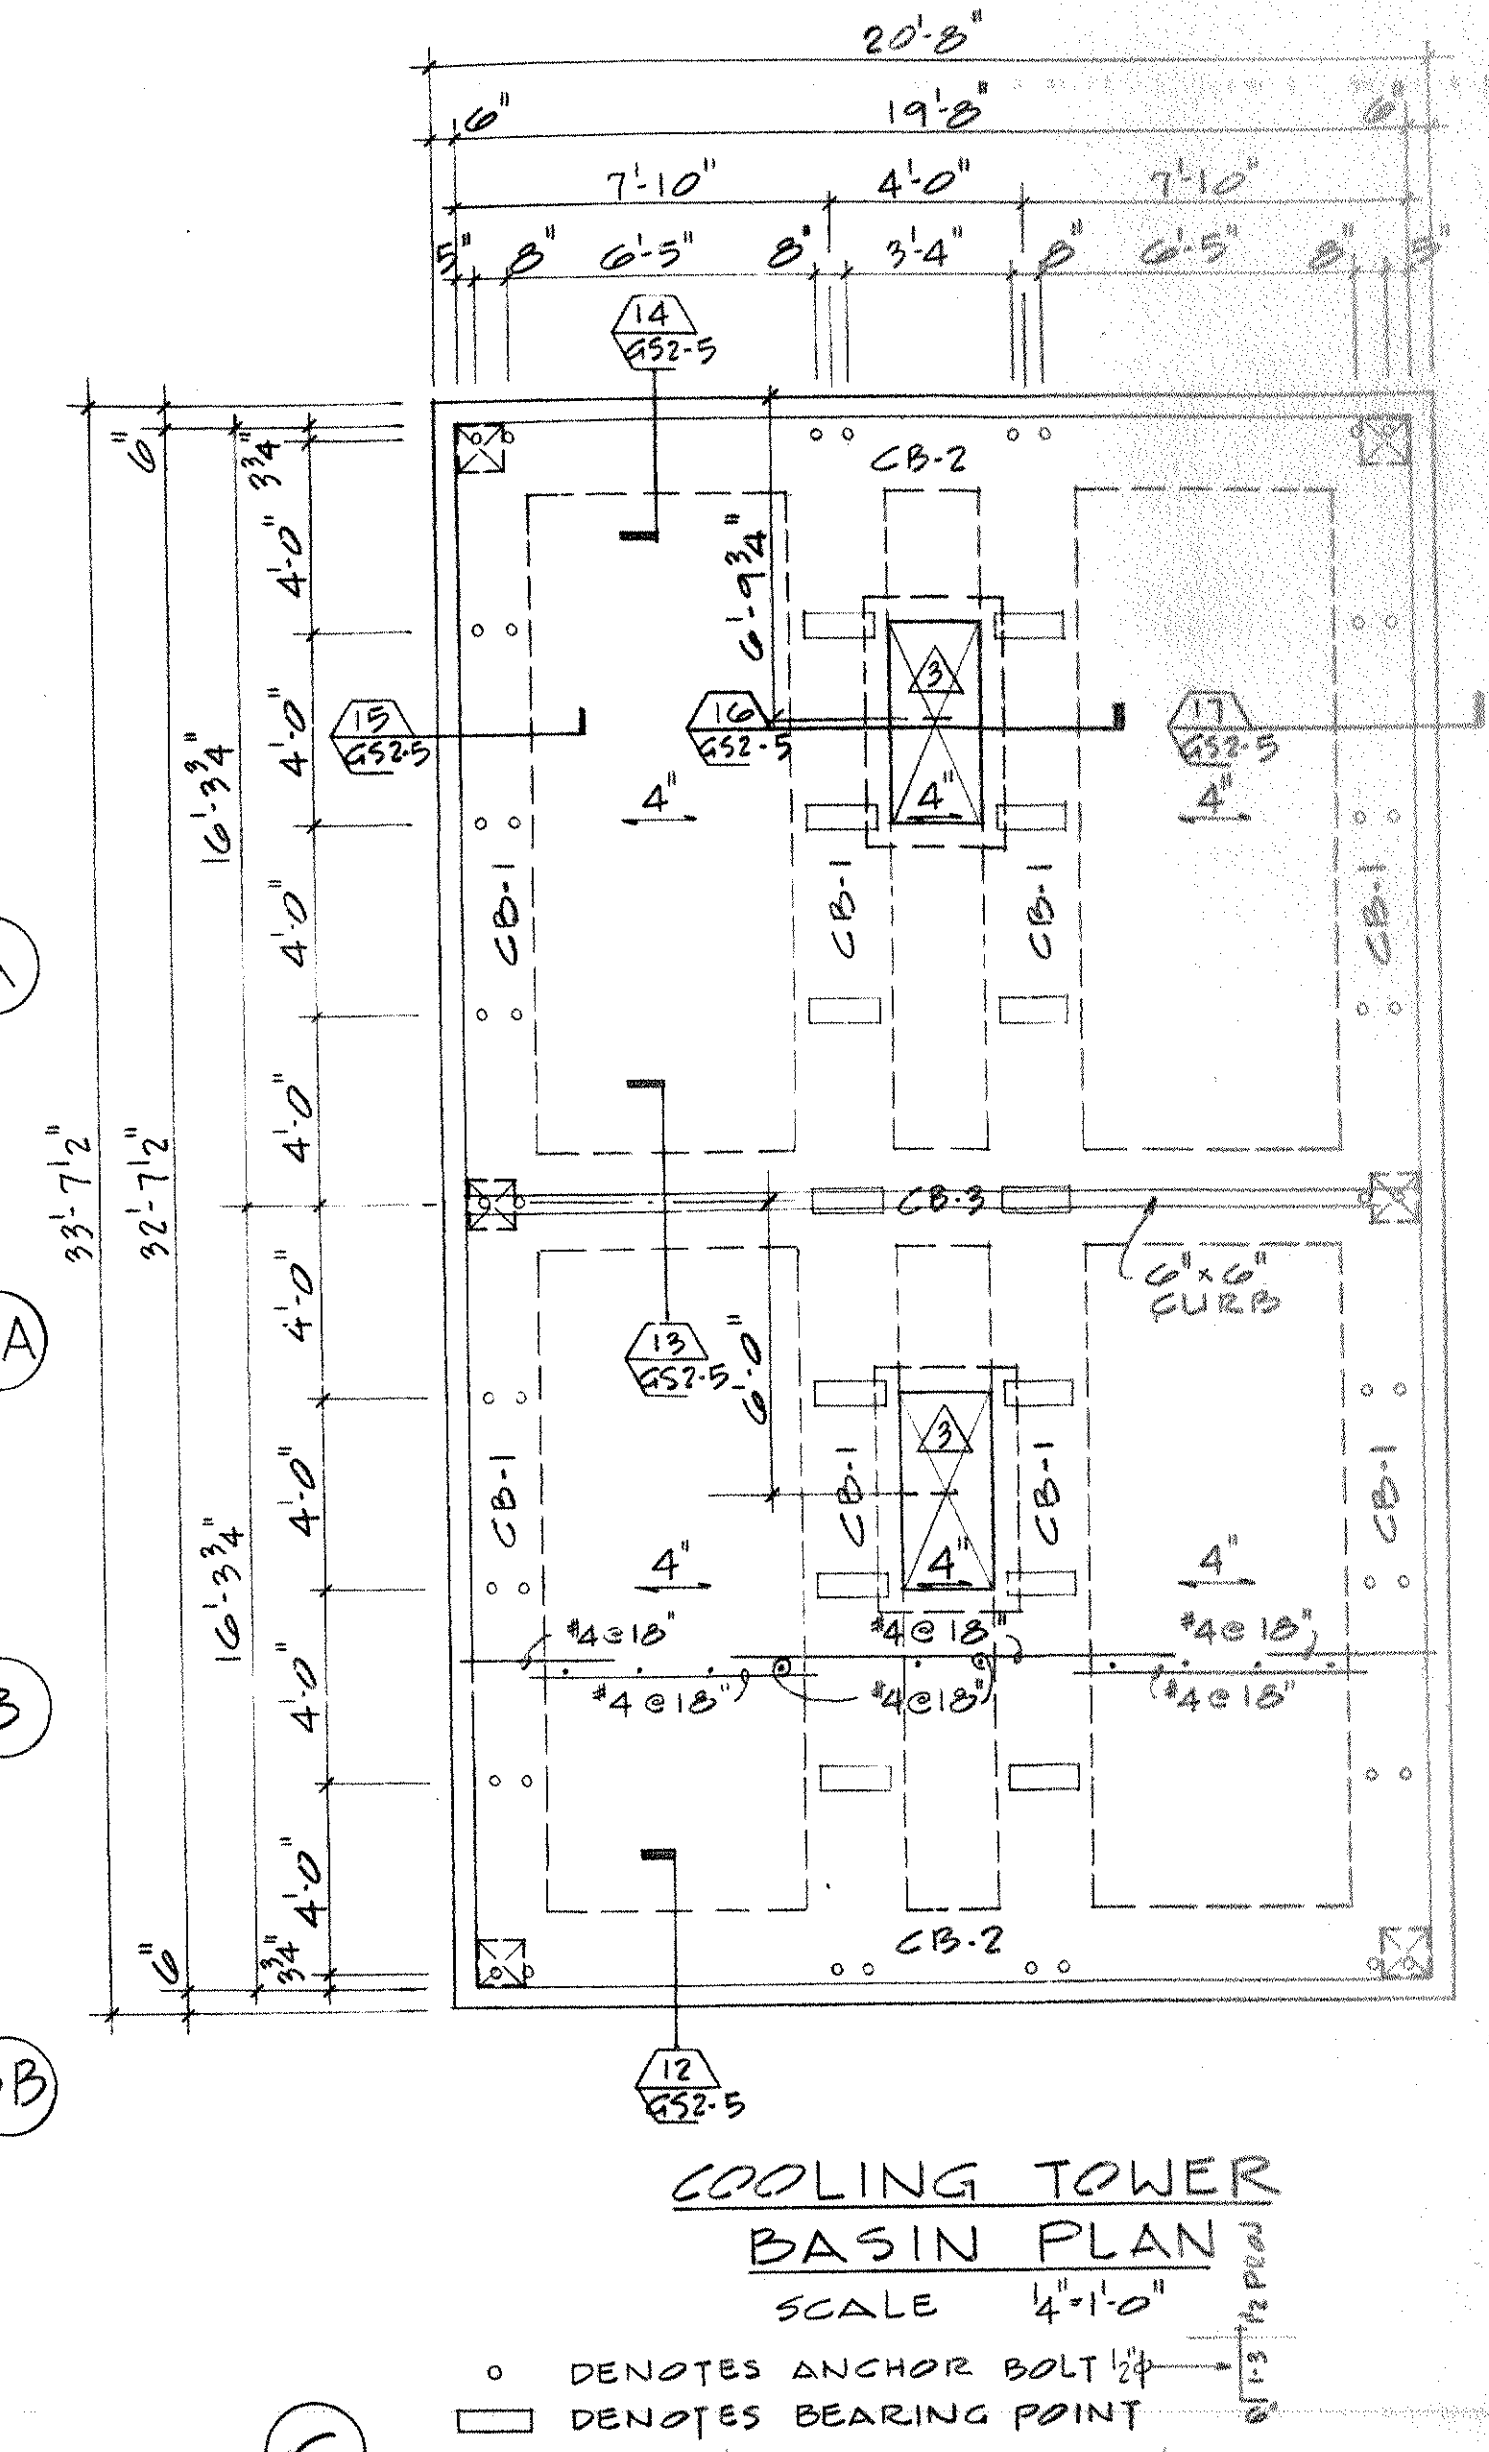


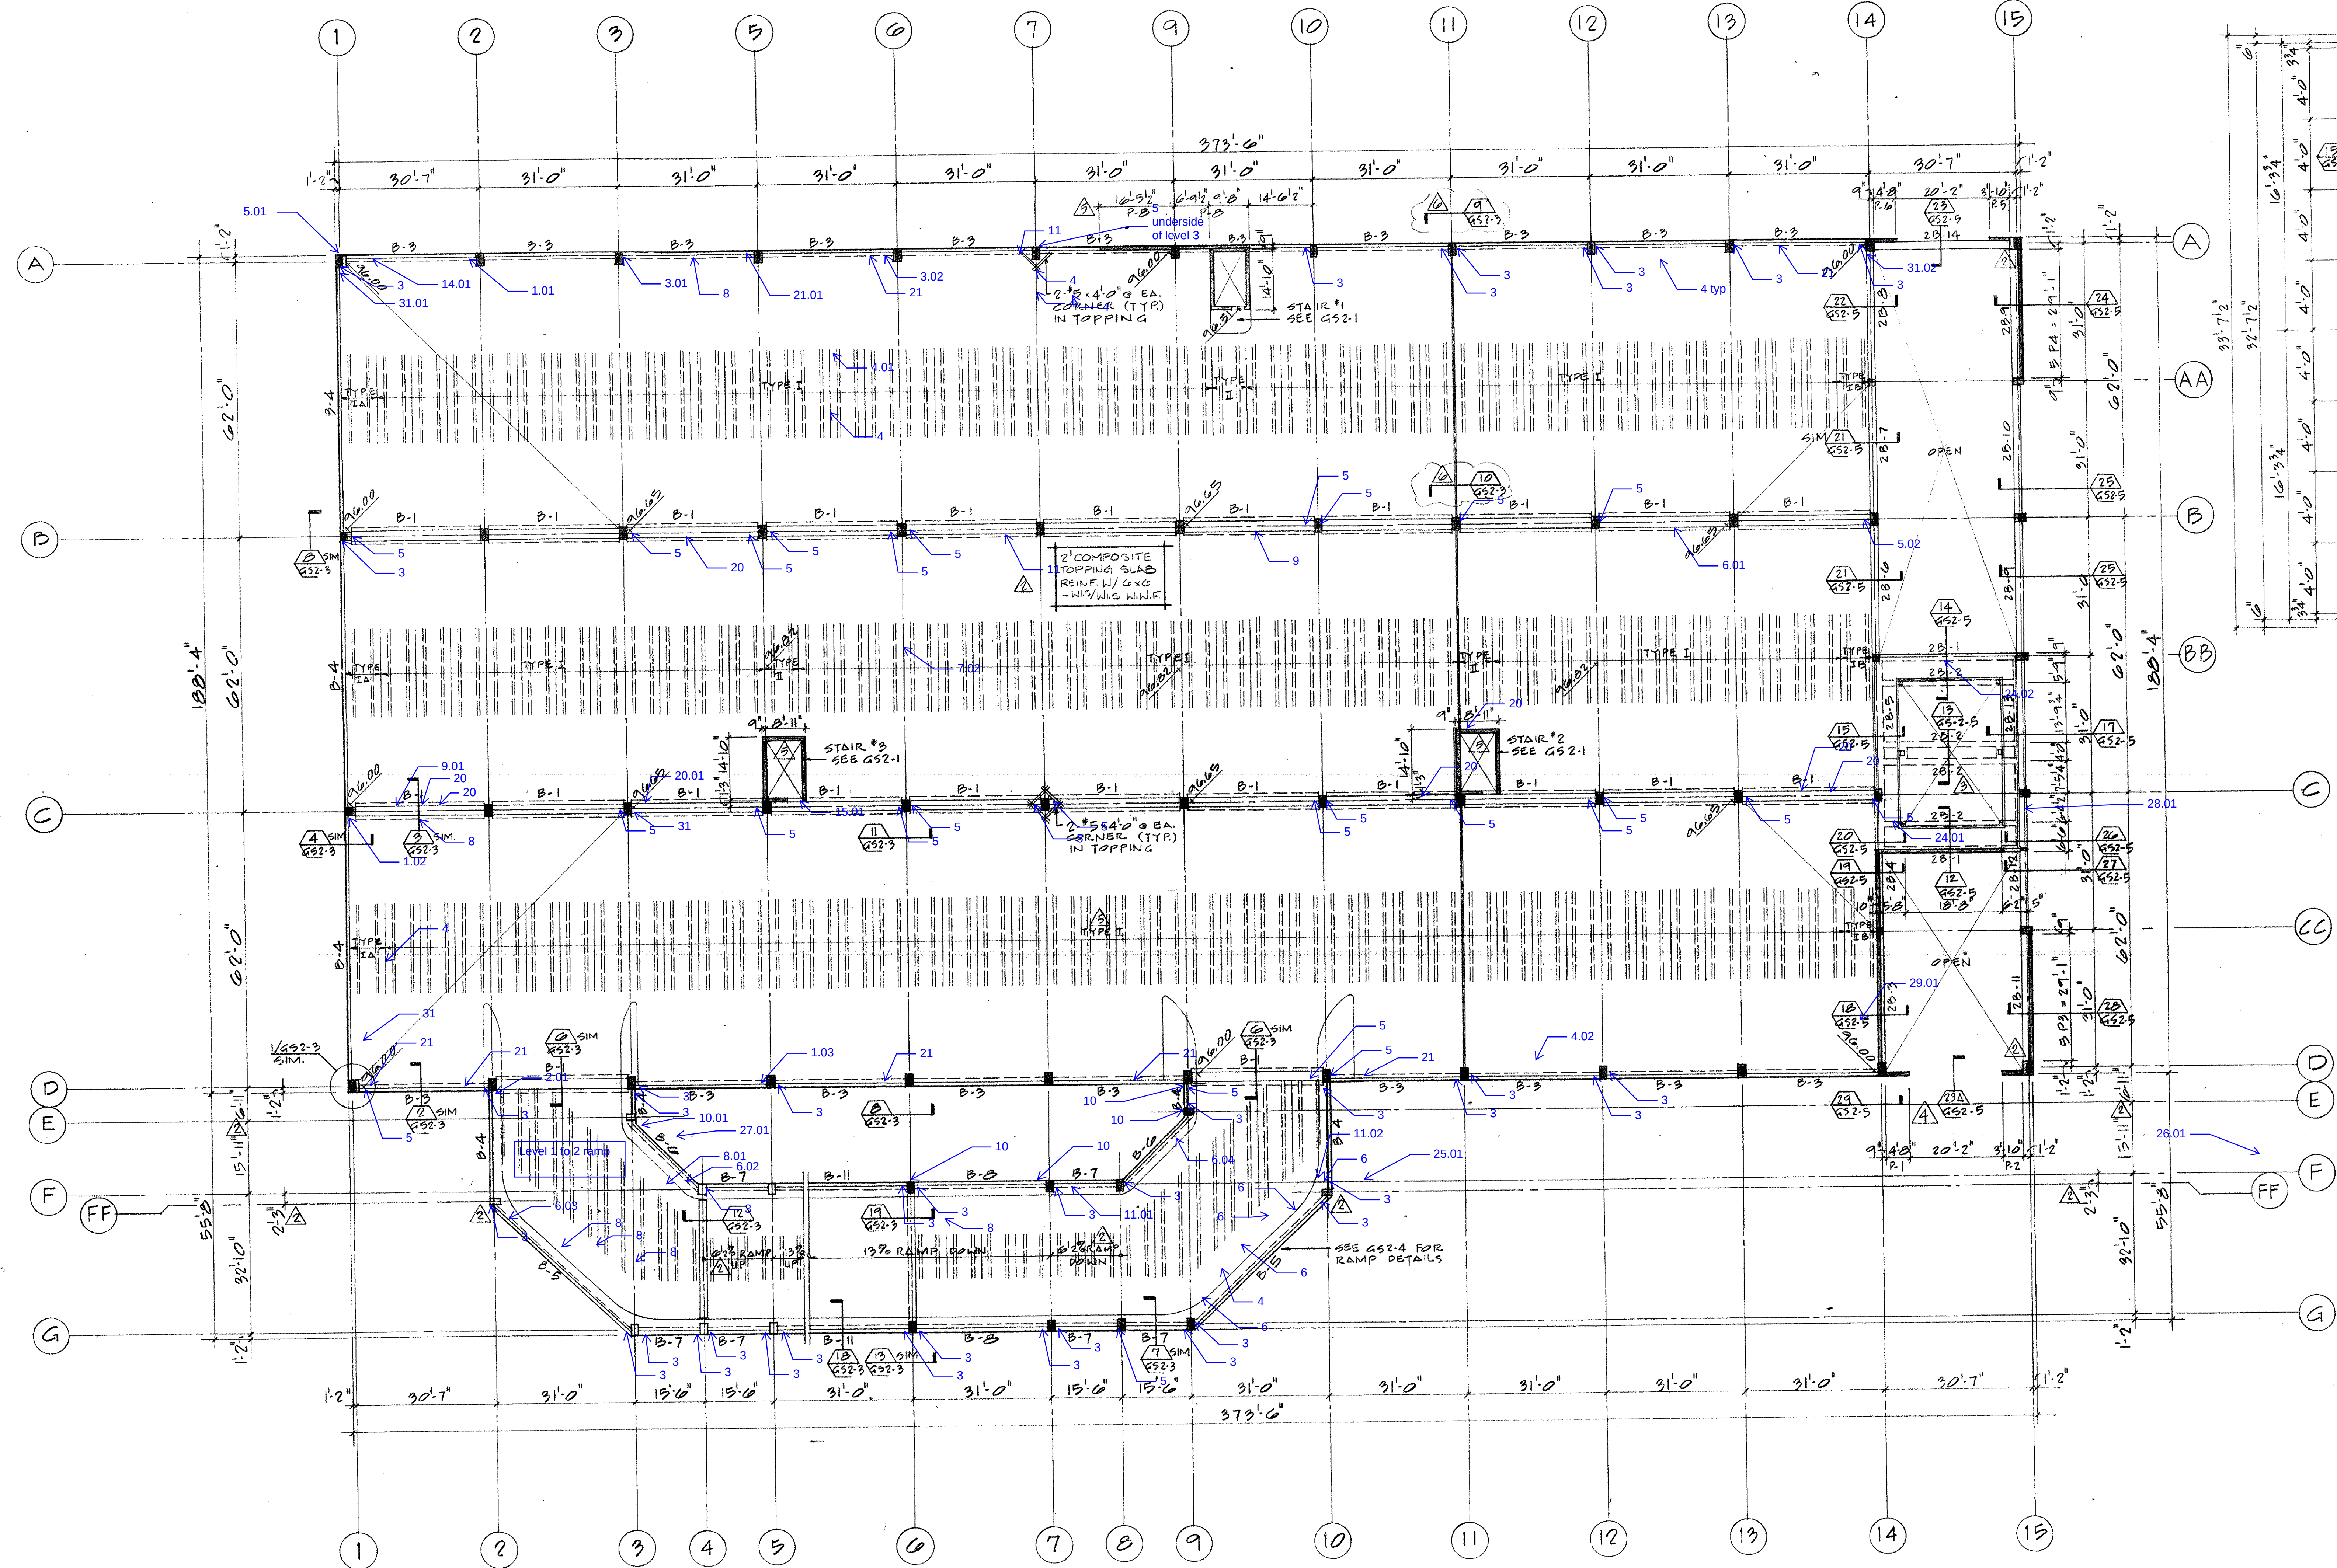


Level 1 survey

GARAGE 2ND FLOOR FRAMING PLAN
SCALE 1/8" = 1'-0"

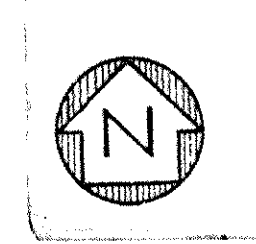


Note: Most flange tip connections at this level appear to have been coated.

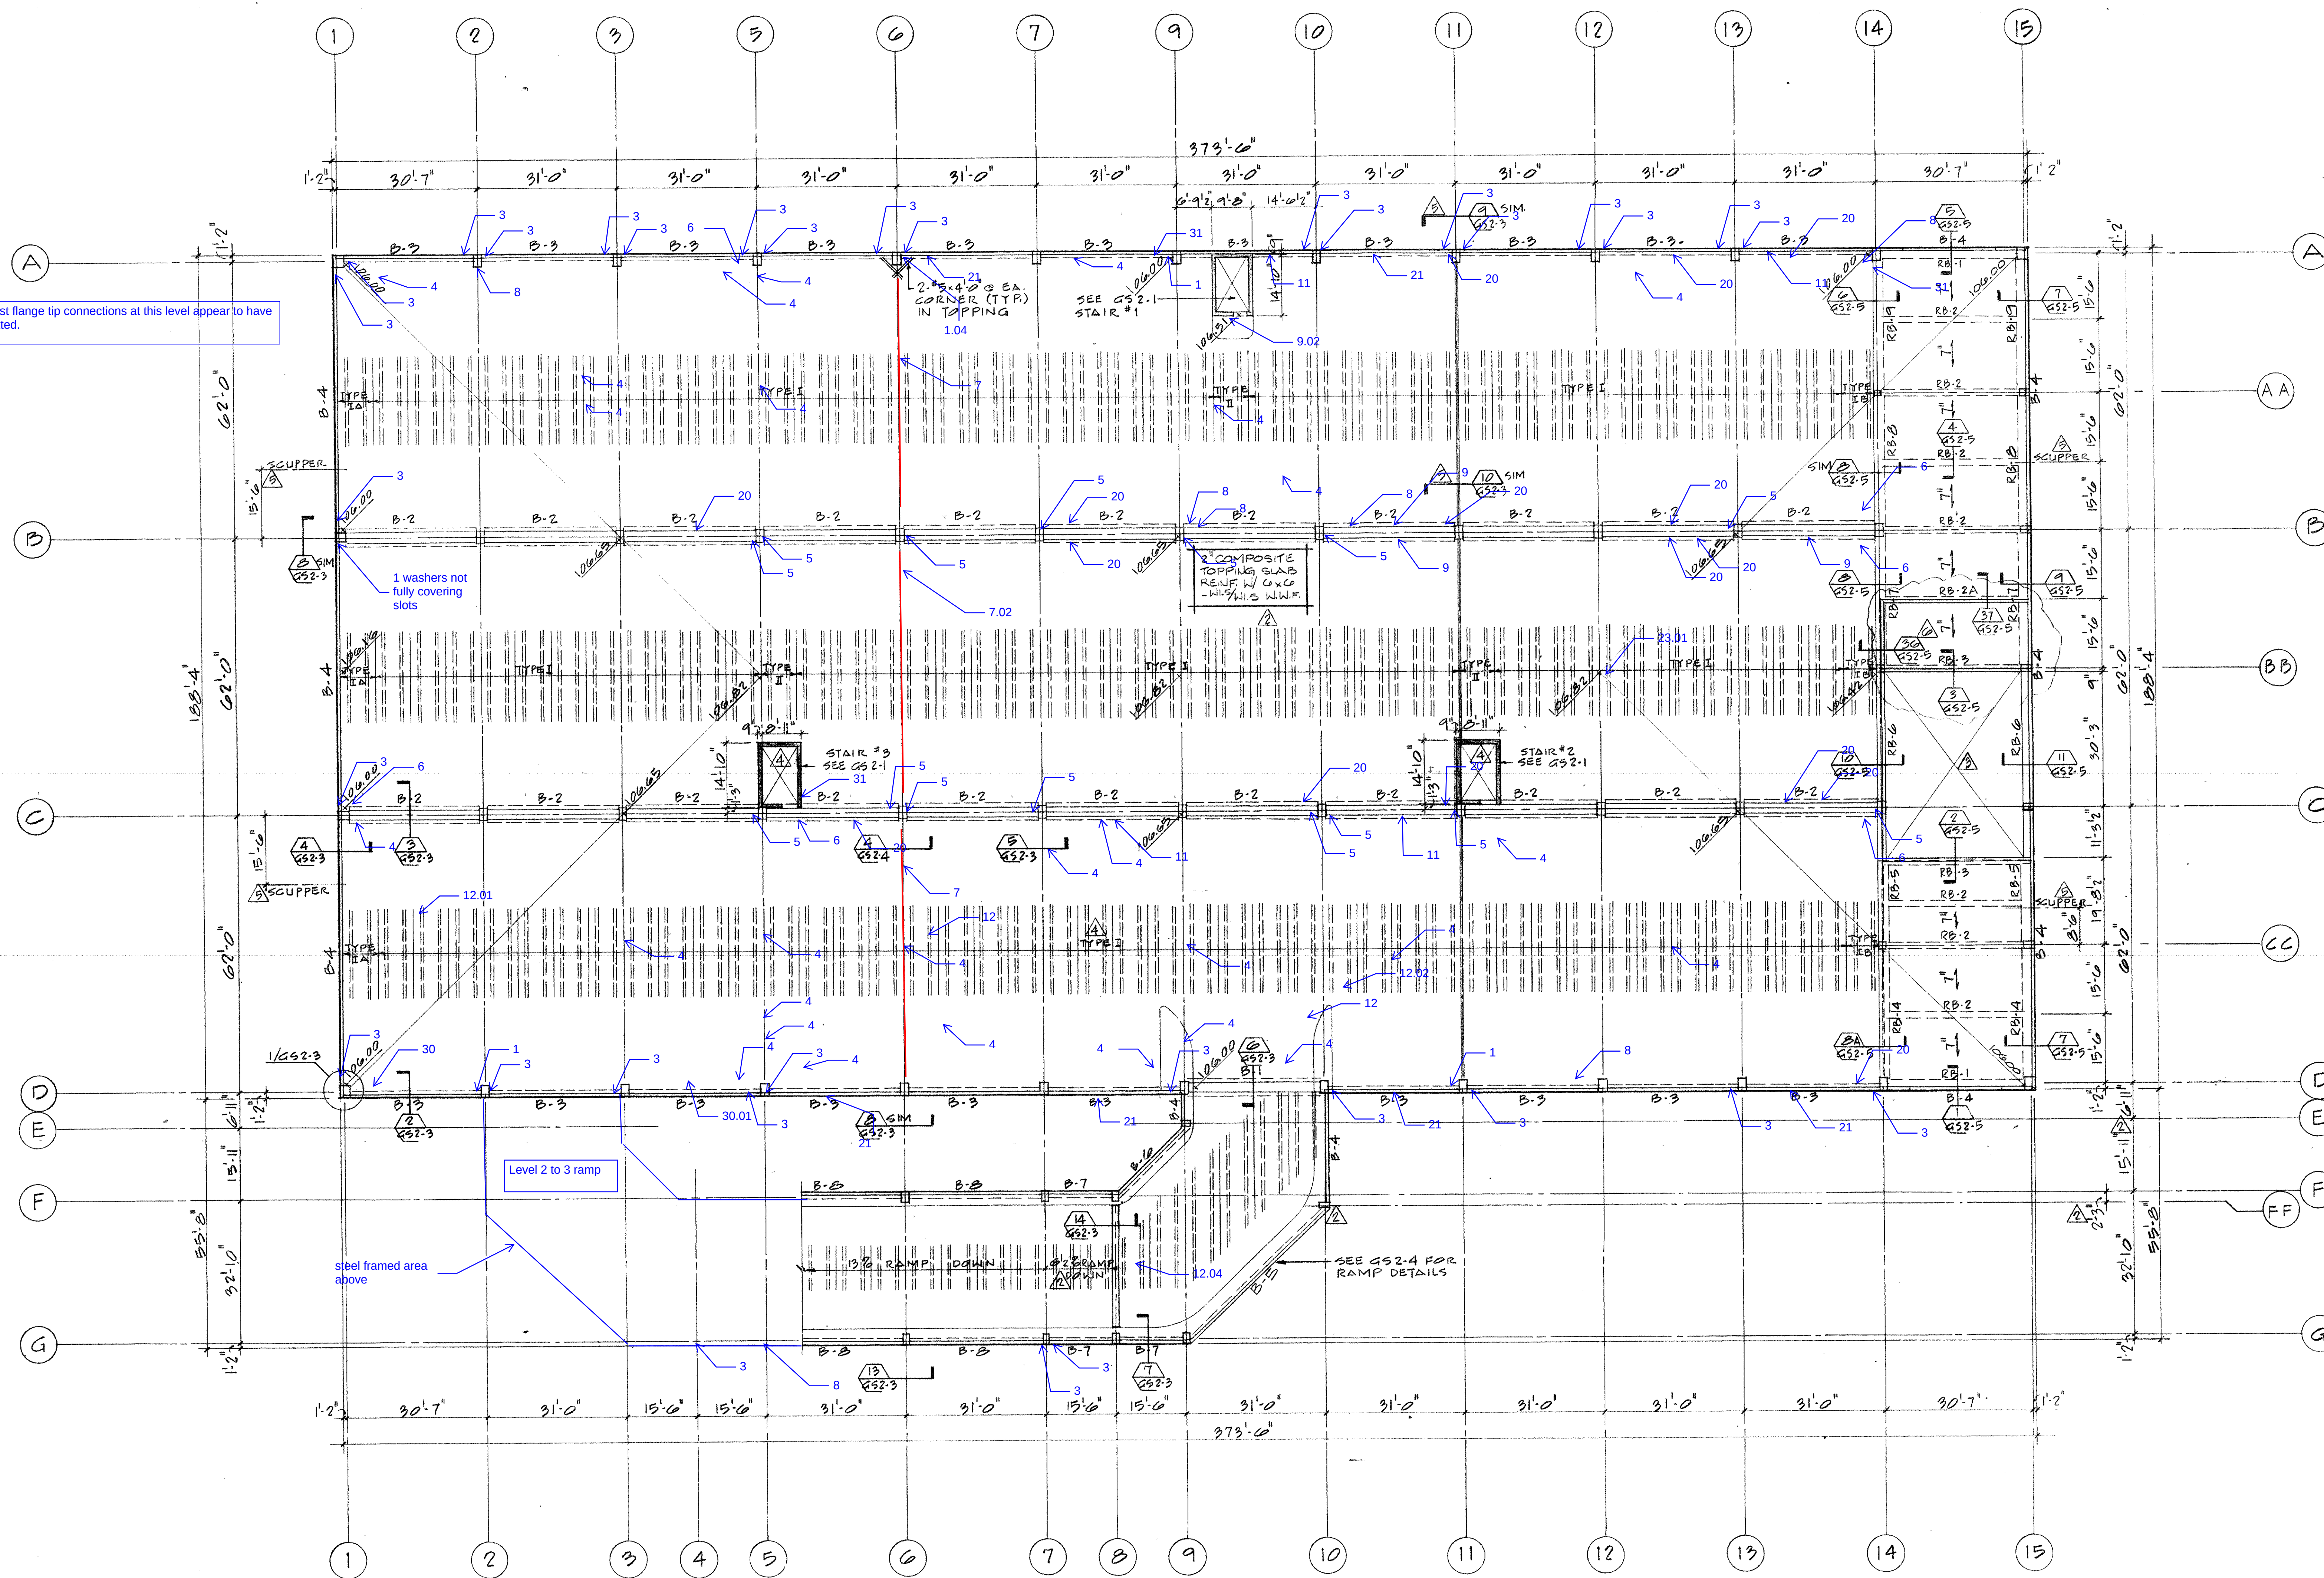

GARAGE ROOF FRAMING PLAN
SCALE 1/8" = 1'-0"

Level 2 survey

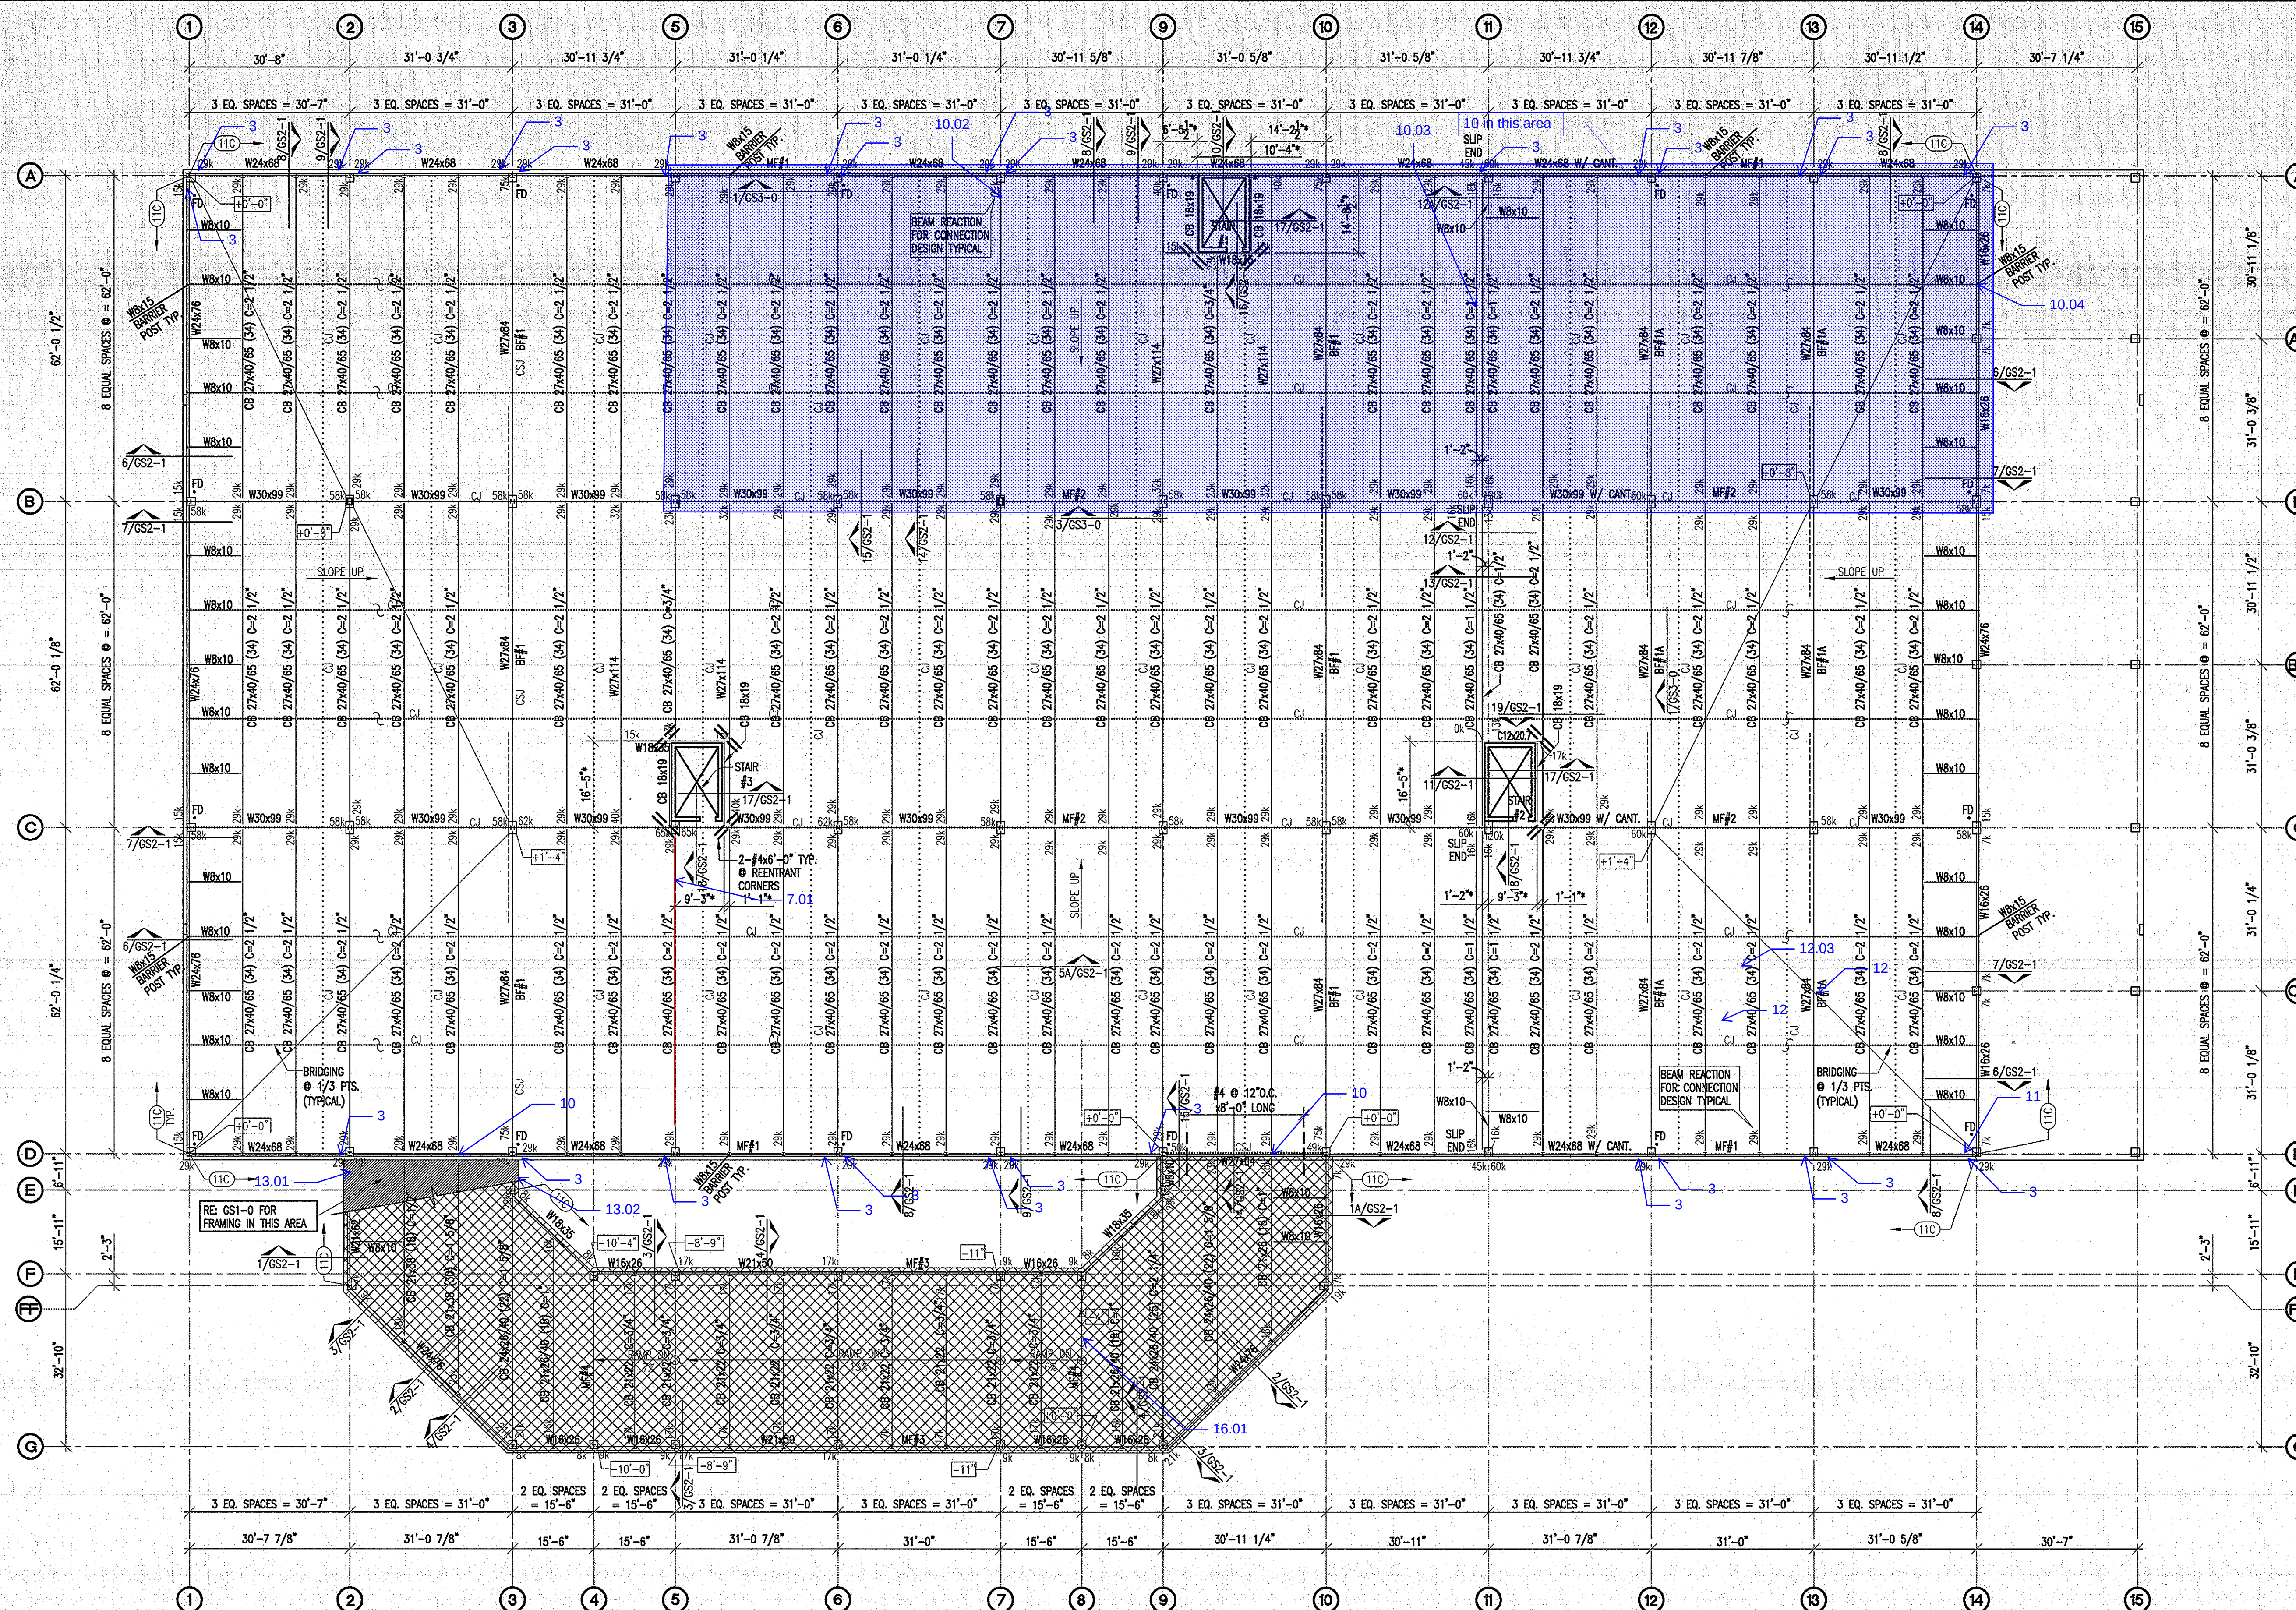

Level 3 survey

1 FOURTH FLOOR FRAMING PLAN
1/16" = 1'-0"



